



計画平面図

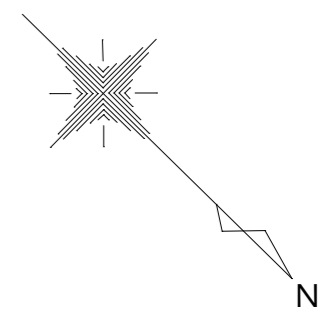

J R 大湊線

至野辺地

至大湊

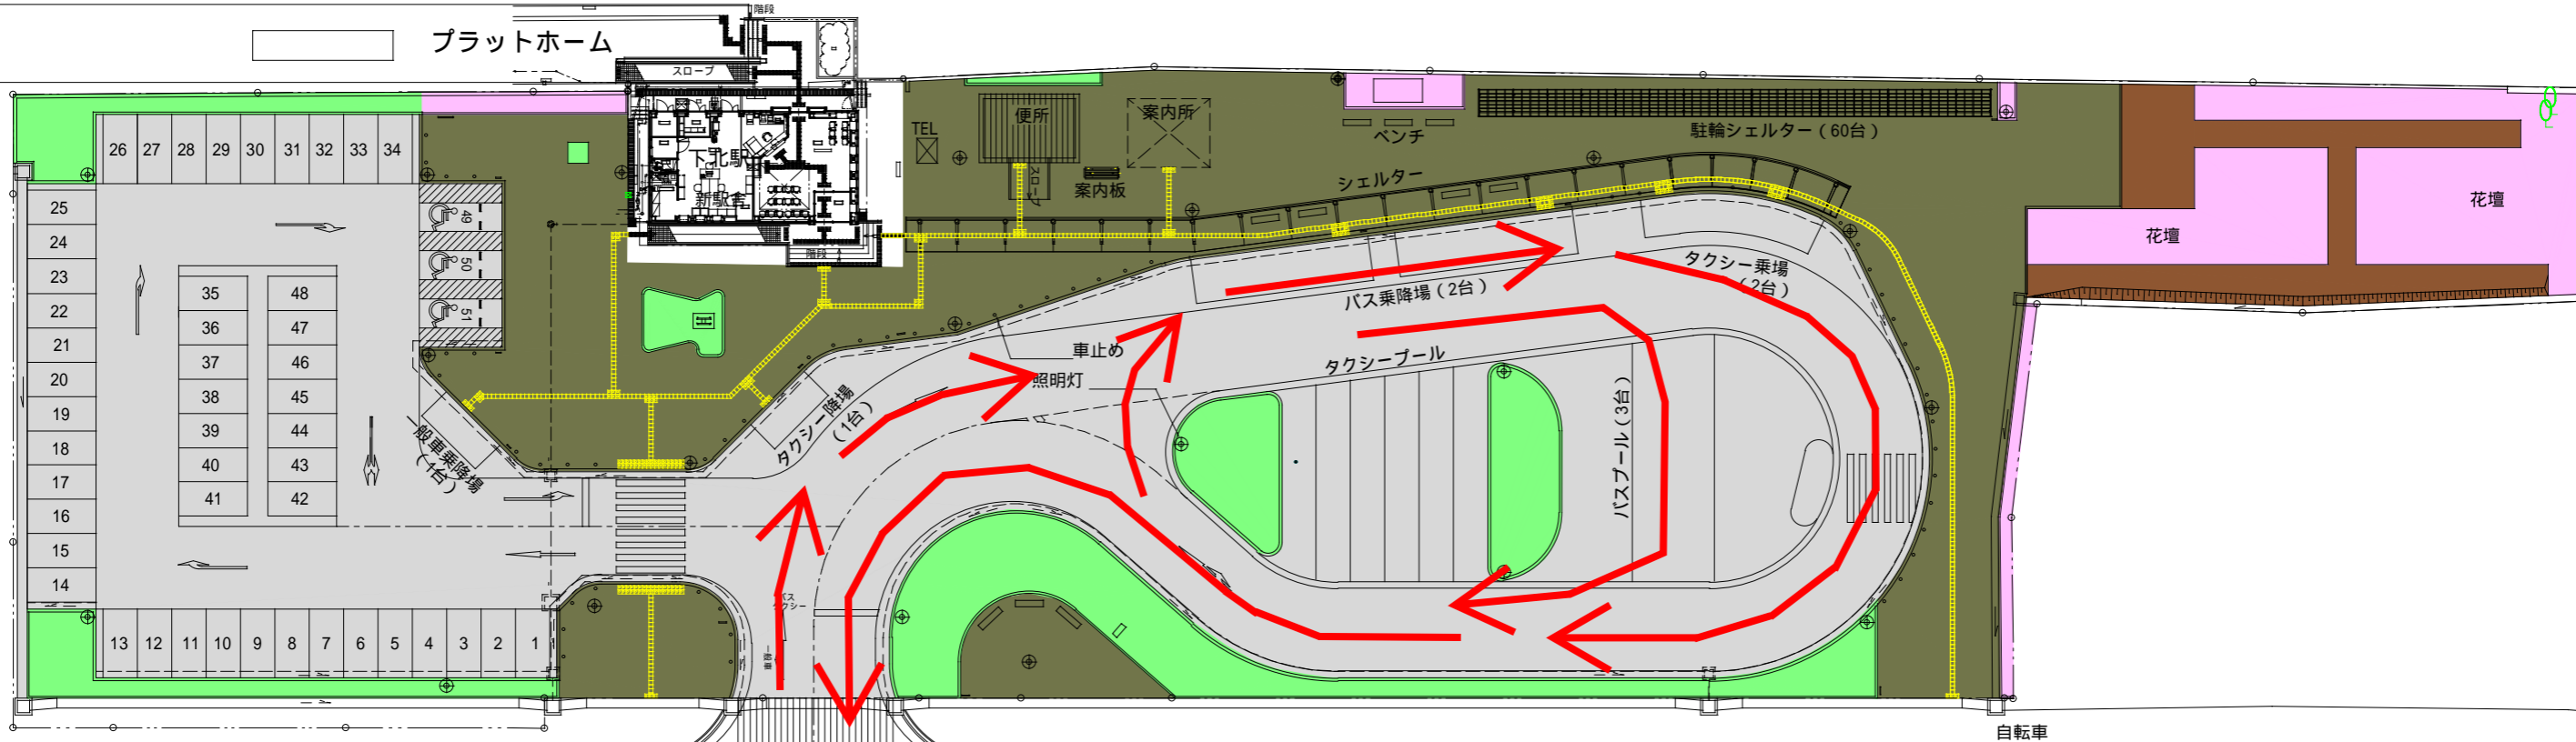

NO.4

NO.5

NO.6

+10.100

+4.560

IP-21(+300)

+6.000

NO.8

NO.9

NO.10

NO.11

+10.000

NO.12

NO.13

IP-4(+4.900)

+10.000

NO.14